


| REVISIONS |    |      |
|-----------|----|------|
| #         | BY | DATE |
|           |    |      |
|           |    |      |
|           |    |      |

FRONT ELEVATION AND RENDERING

PROJECT NO. 19029-002  
DATE 10-09-19  
DRAWN BY LKT  
CHECKED BY SEC

**A201**

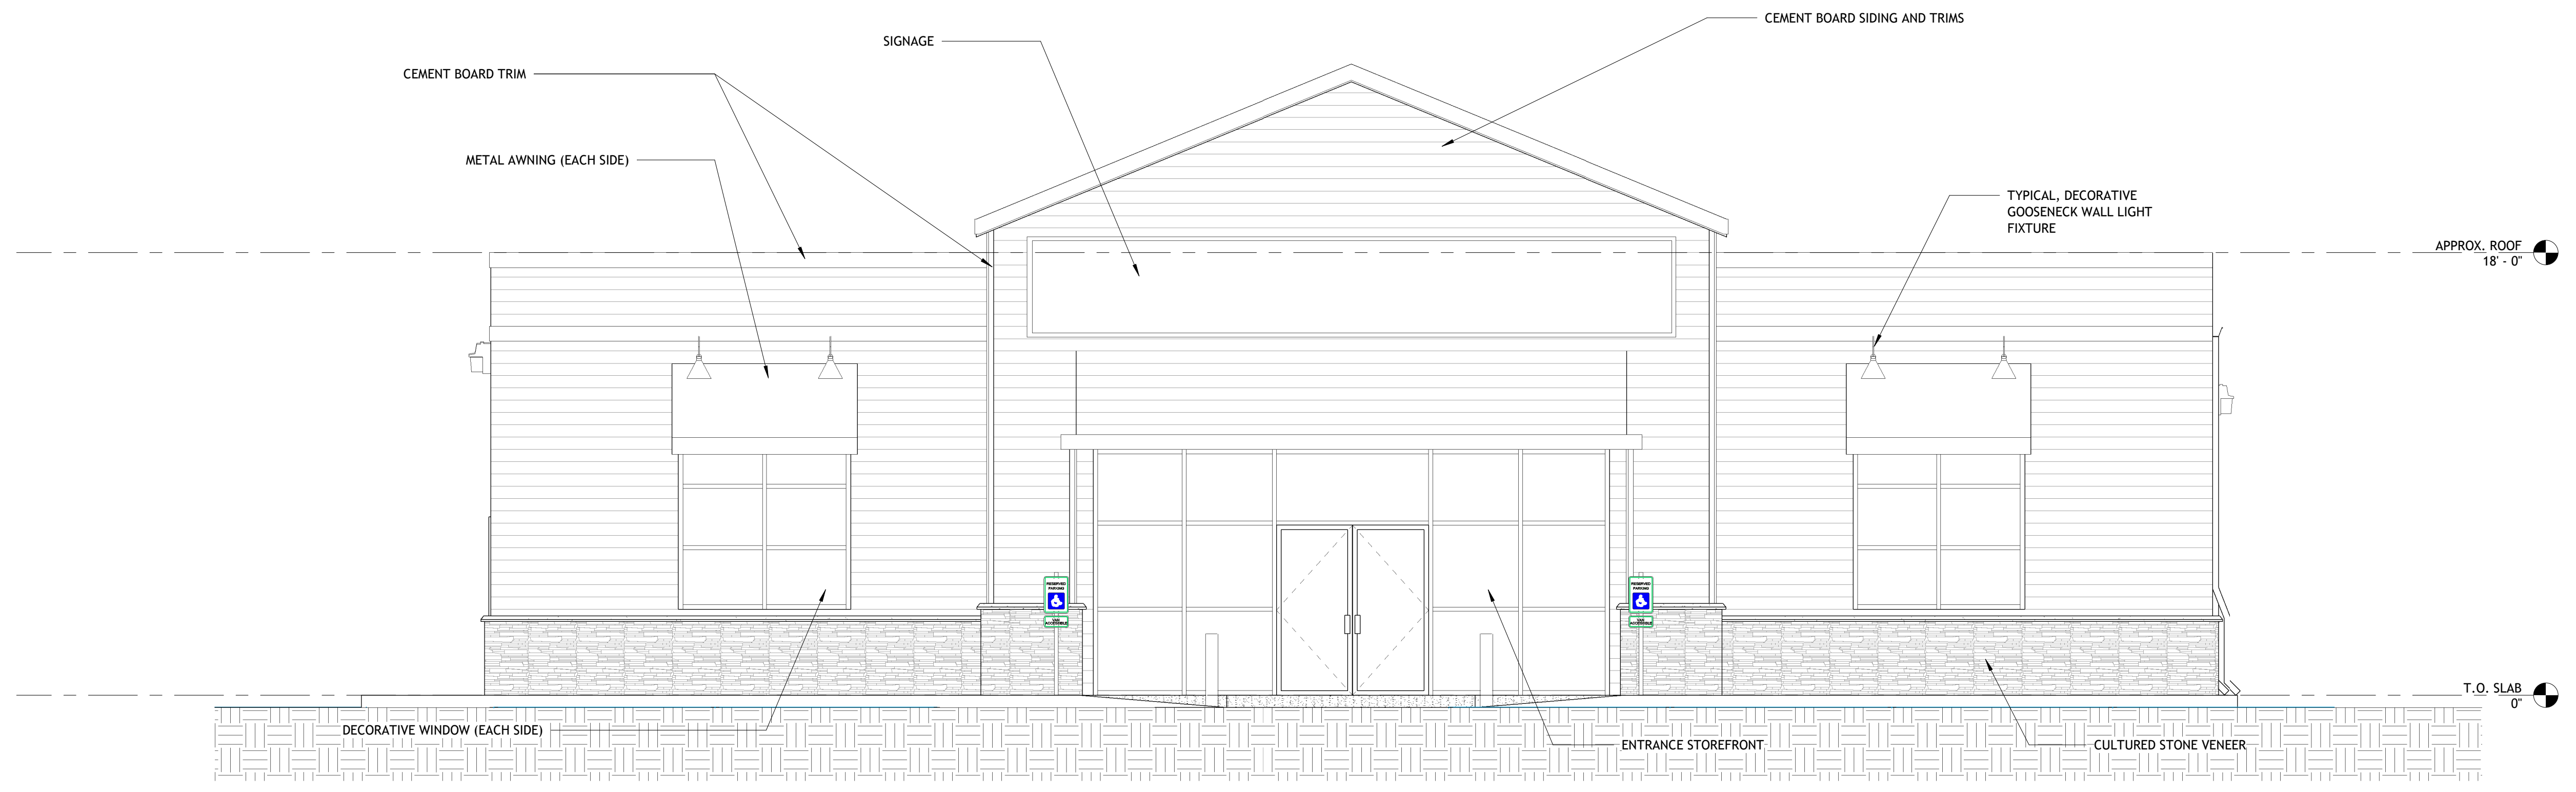

FRONT ELEVATION



2 EXTERIOR RENDERING  
A201 12" = 1'-0"



3 EXTERIOR RENDERING 2  
A201 12" = 1'-0"

PRELIMINARY